


PRÍZEMÍ

1:200

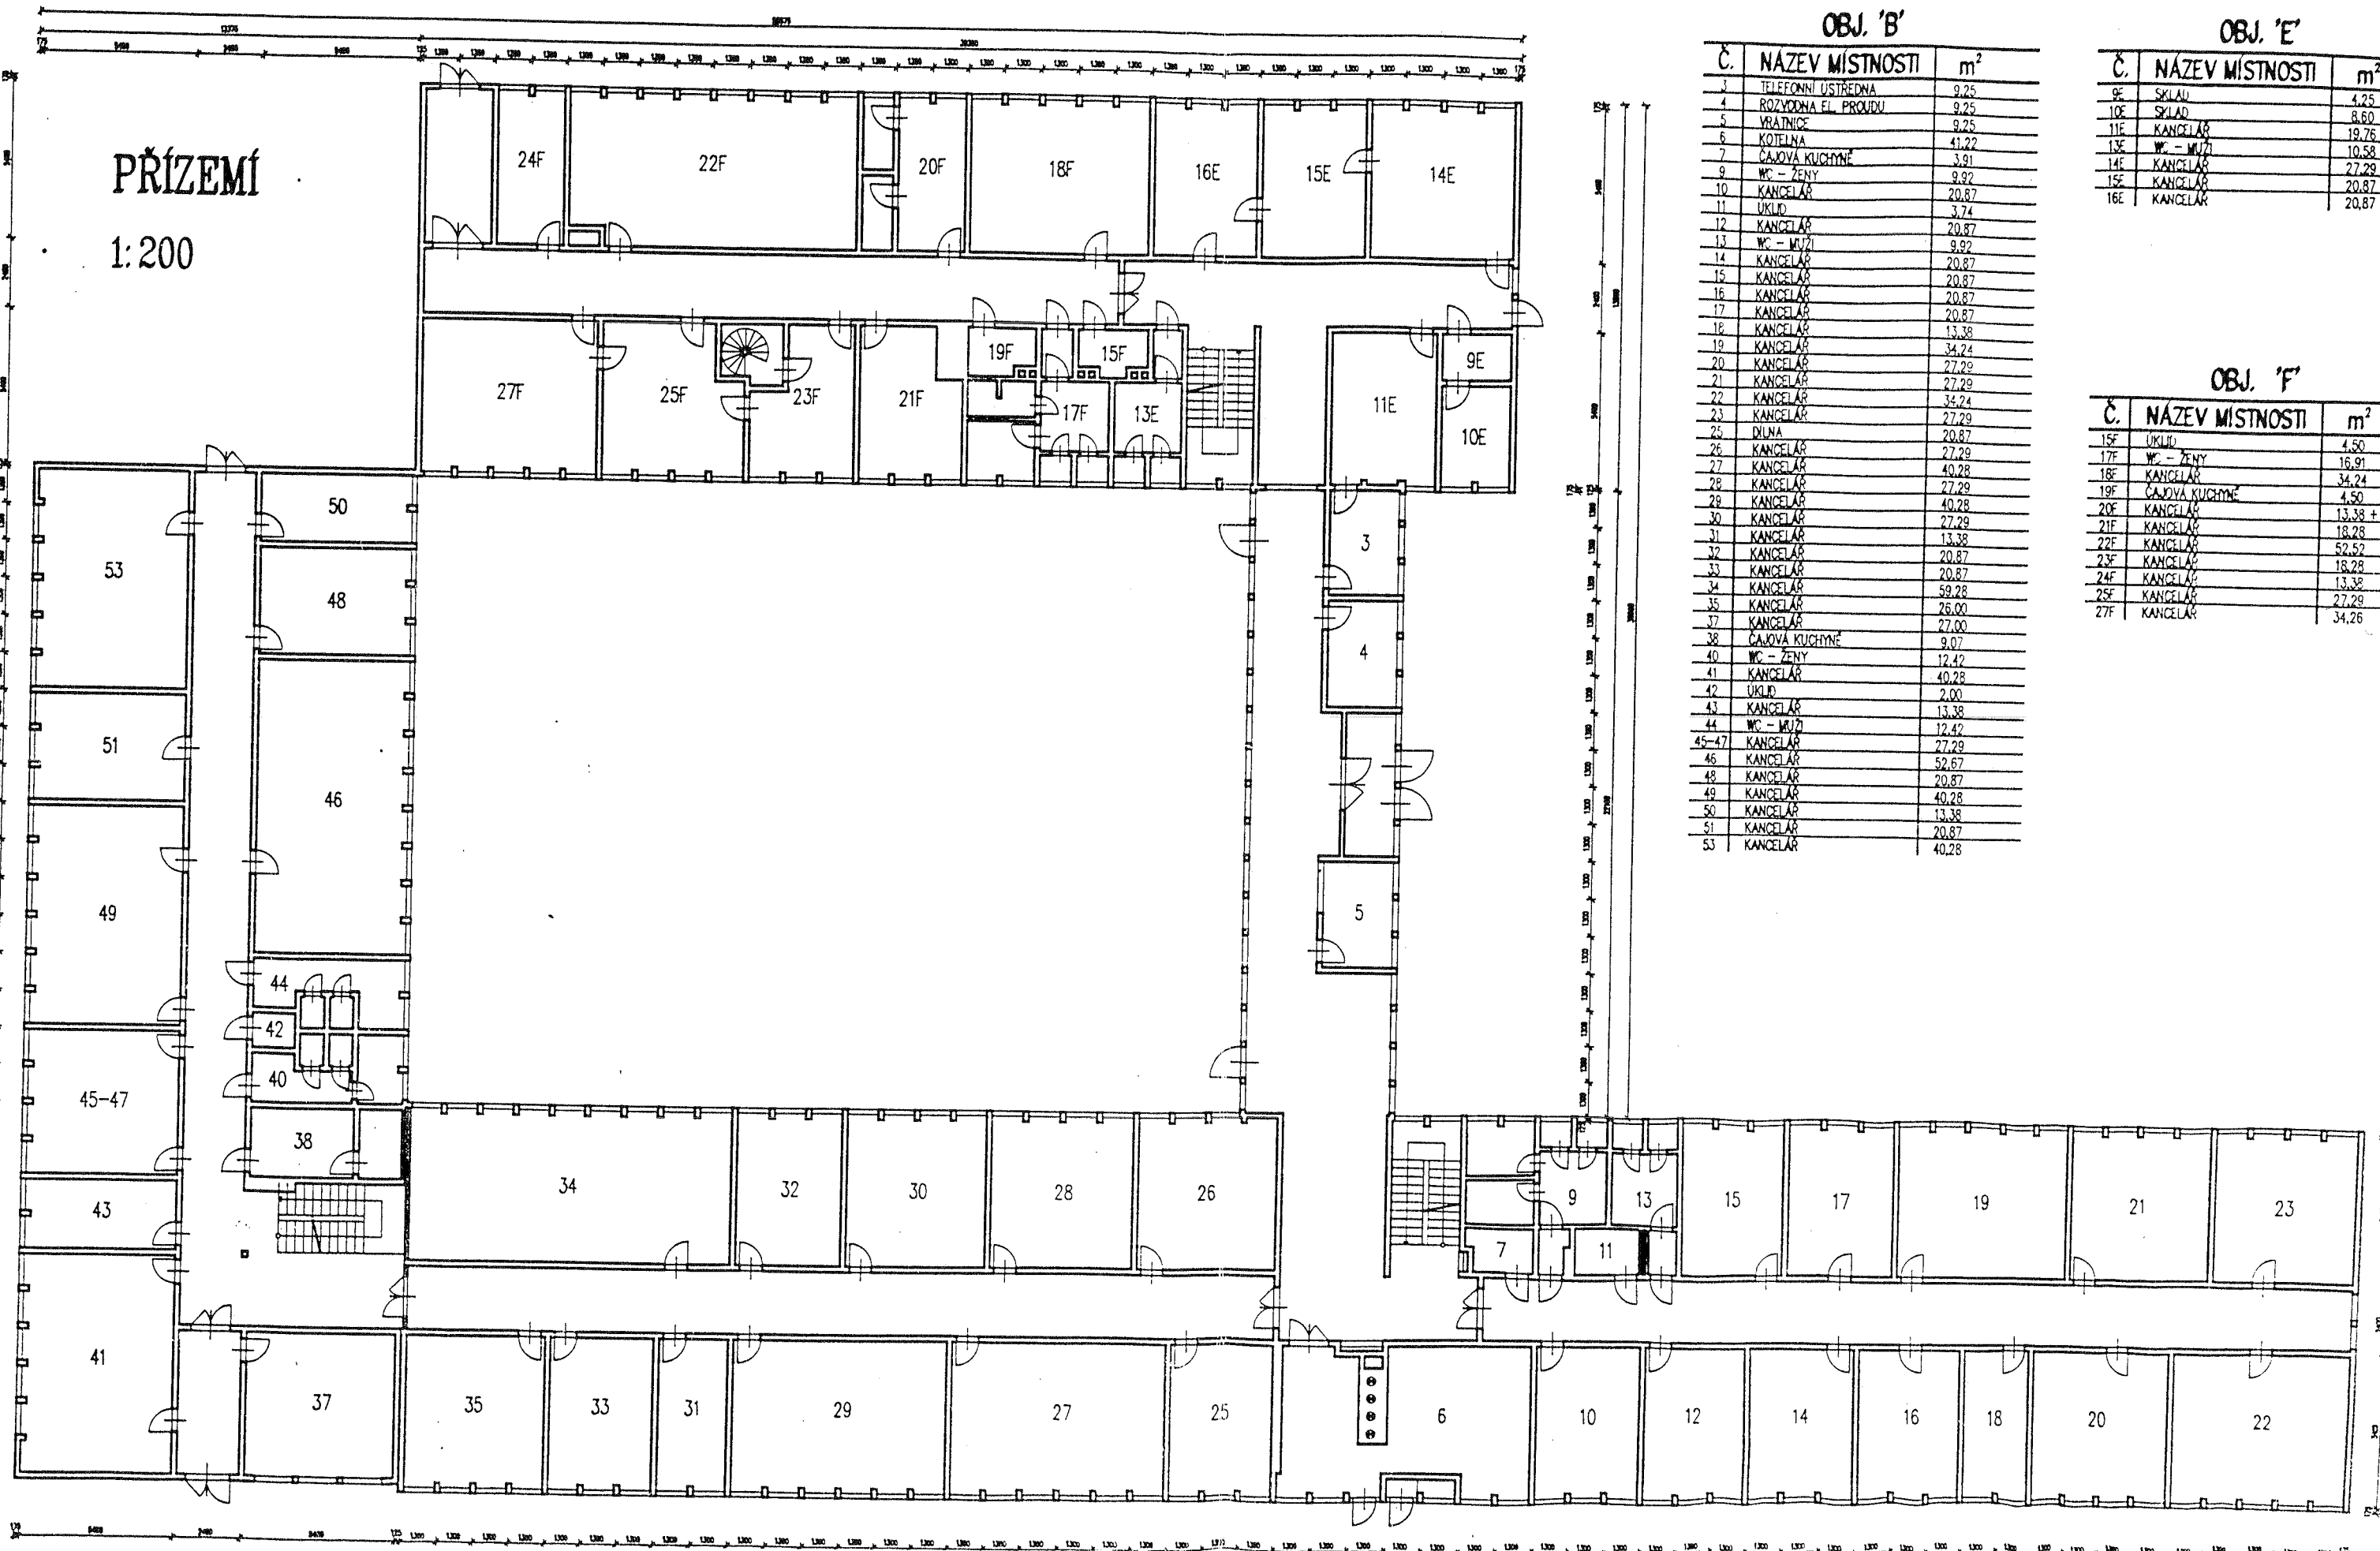

OBJ. 'B'

Č.	NÁZEV MÍSTNOSTI	m ²
3	TELEFONNÍ ÚSTŘEDNA	9,25
4	ROZVODNA EL. PROUDU	9,25
5	VRÁTNICE	9,25
6	KOTELNA	41,22
7	ČAJOVÁ KUCHYŇE	3,91
9	WC - ŽENY	9,92
10	KANCELAR	20,87
11	ÚKLID	3,74
12	KANCELAR	20,87
13	WC - MUŽI	9,92
14	KANCELAR	20,87
15	KANCELAR	20,87
16	KANCELAR	20,87
17	KANCELAR	20,87
18	KANCELAR	13,38
19	KANCELAR	34,24
20	KANCELAR	27,29
21	KANCELAR	27,29
22	KANCELAR	34,24
23	KANCELAR	27,29
25	DÍLNA	20,87
26	KANCELAR	27,29
27	KANCELAR	40,28
28	KANCELAR	27,29
29	KANCELAR	40,28
30	KANCELAR	27,29
31	KANCELAR	13,38
32	KANCELAR	20,87
33	KANCELAR	20,87
34	KANCELAR	59,28
35	KANCELAR	26,00
37	KANCELAR	27,00
38	ČAJOVÁ KUCHYŇE	9,07
40	WC - ŽENY	12,42
41	KANCELAR	40,28
42	ÚKLID	2,00
43	KANCELAR	13,38
44	WC - MUŽI	12,42
45-47	KANCELAR	27,29
48	KANCELAR	52,67
49	KANCELAR	20,87
50	KANCELAR	40,28
51	KANCELAR	13,38
53	KANCELAR	20,87
		40,28

OBJ. 'E'


Č.	NÁZEV MÍSTNOSTI	m ²
9E	SKLAD	4,25
10E	SKLAD	8,60
11E	KANCELAR	19,76
13E	WC - MUŽI	10,58
14E	KANCELAR	27,29
15E	KANCELAR	20,87
16E	KANCELAR	20,87

OBJ. 'F'

Č.	NÁZEV MÍSTNOSTI	m ²
15F	ÚKLID	4,50
17F	WC - ŽENY	16,91
18F	KANCELAR	34,24
19F	ČAJOVÁ KUCHYŇE	4,50
20F	KANCELAR	13,38 + 5,50
21F	KANCELAR	18,28
22F	KANCELAR	52,52
23F	KANCELAR	18,28
24F	KANCELAR	13,38
25F	KANCELAR	27,29
27F	KANCELAR	34,26

1. PATRO


1:200

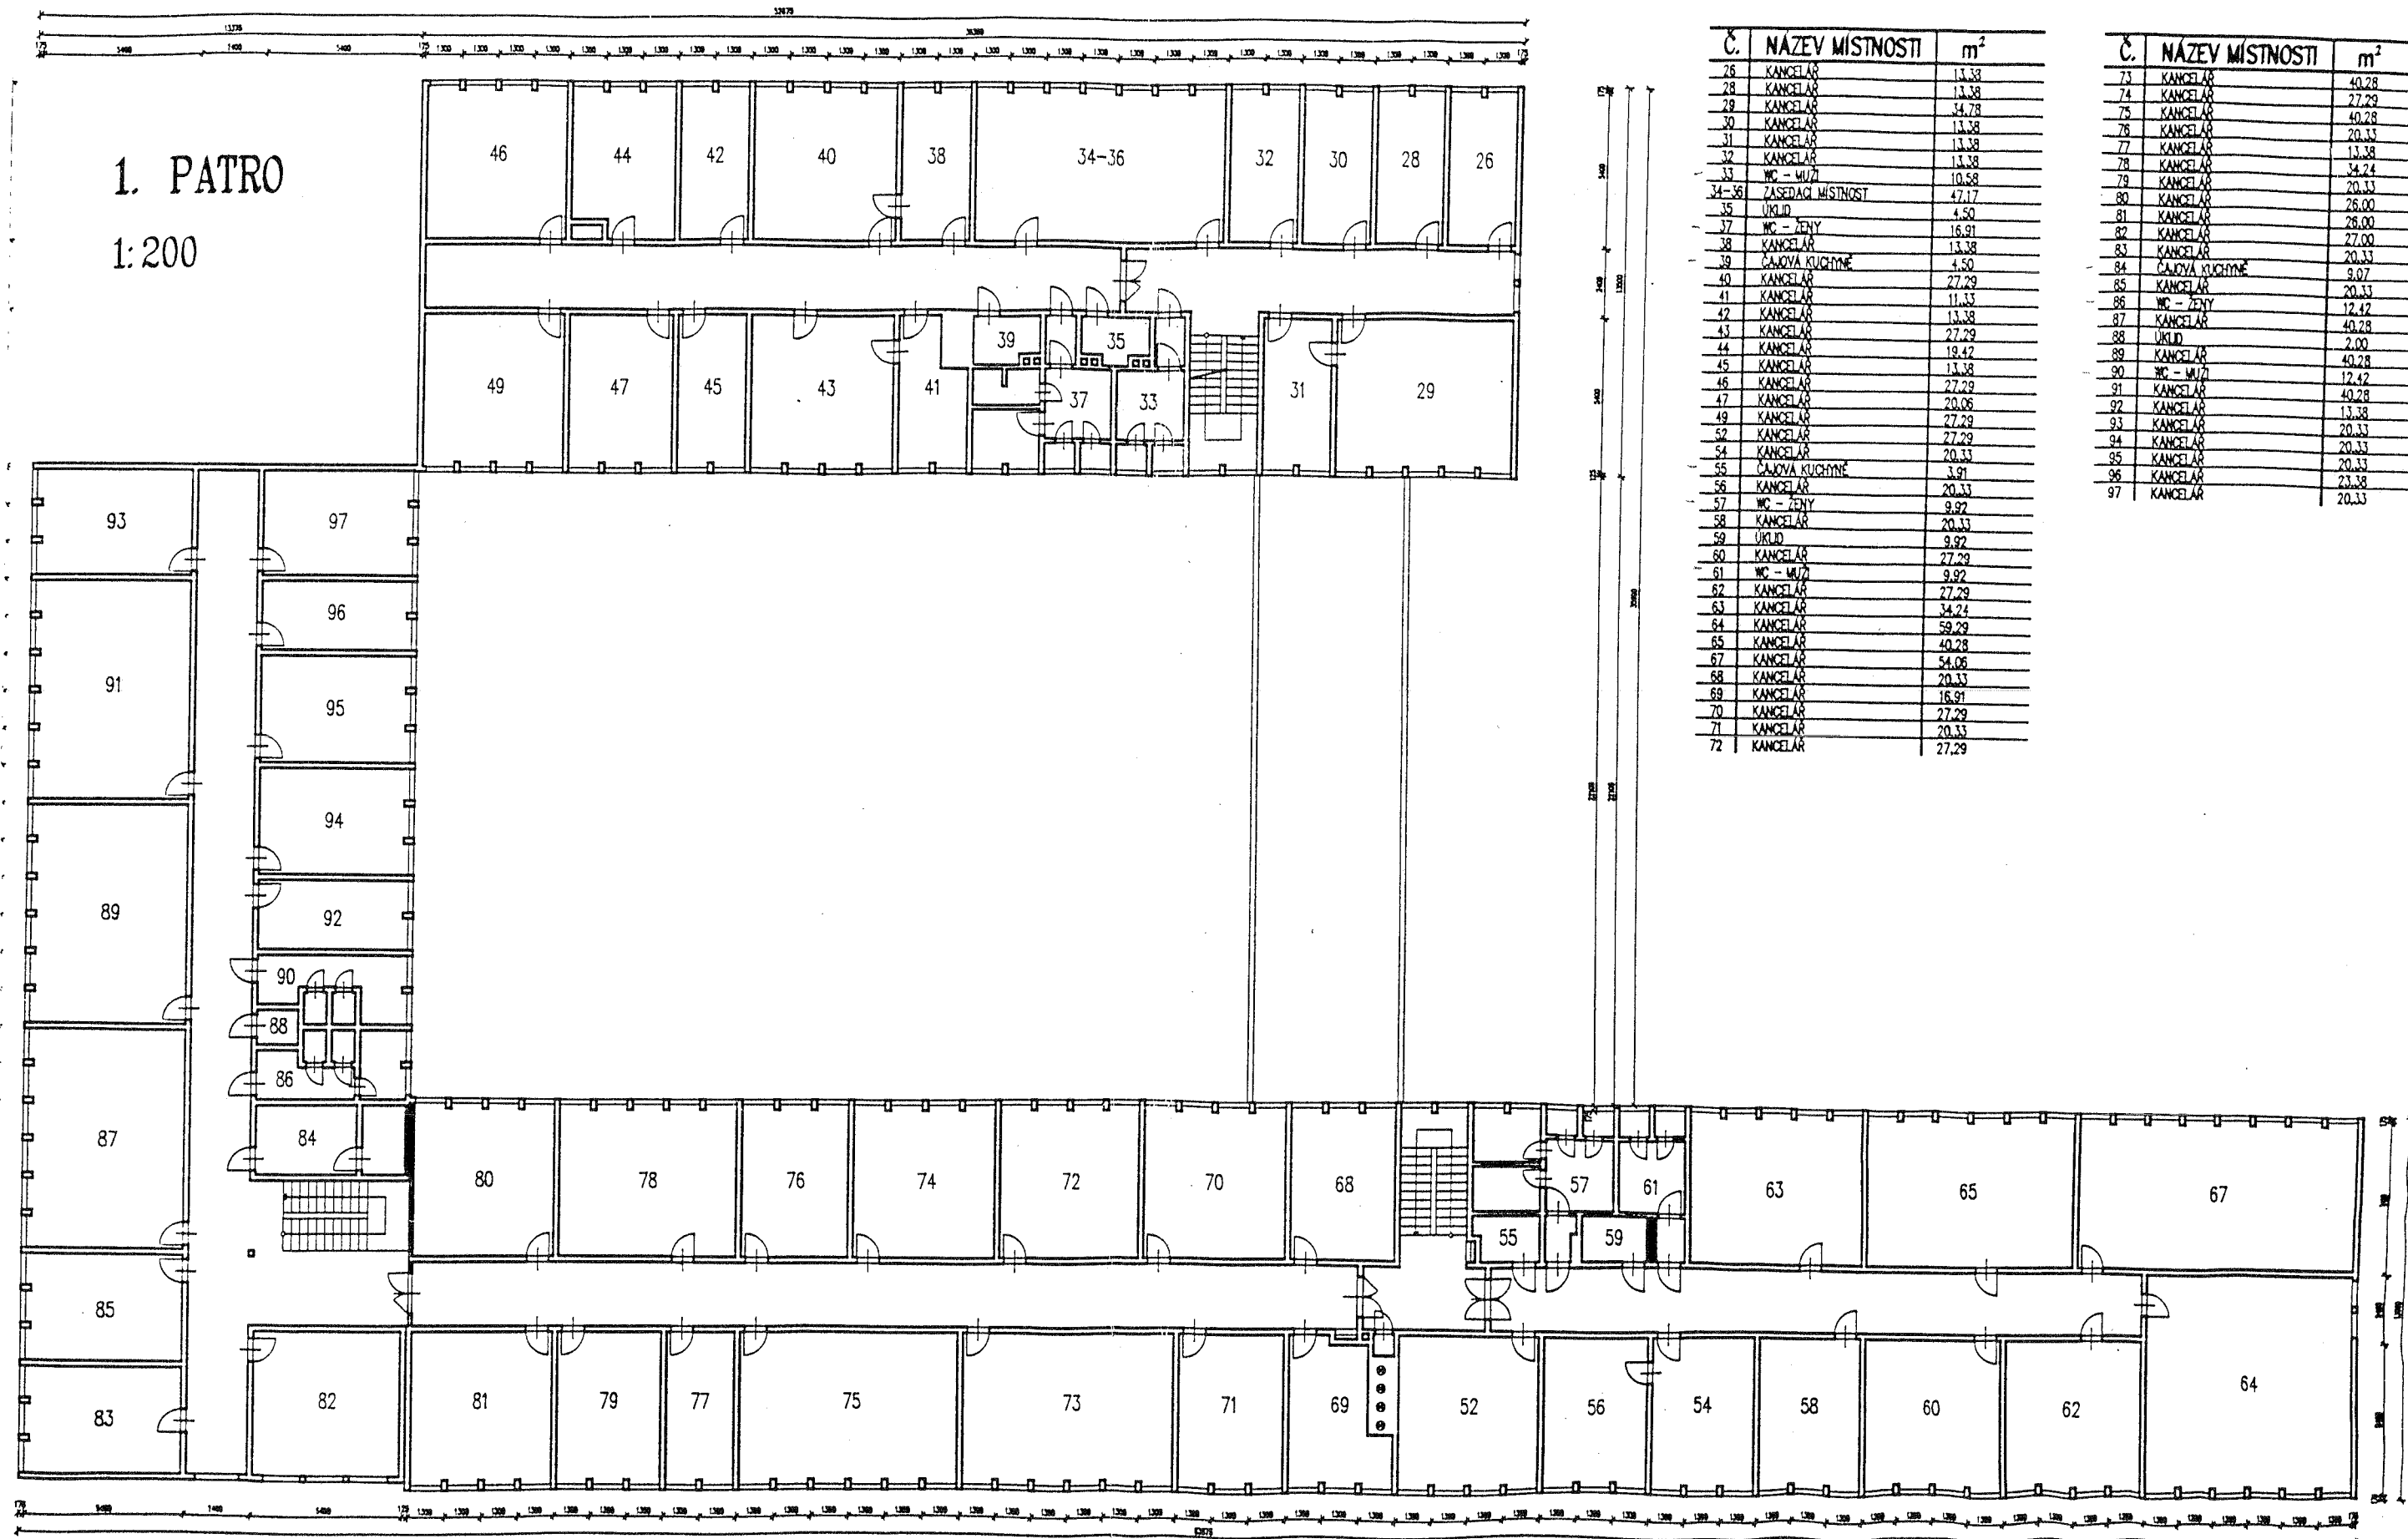

Č.	NÁZEV MÍSTNOSTI	m ²
26	KANCELAR	13.38
28	KANCELAR	13.38
29	KANCELAR	34.78
30	KANCELAR	13.38
31	KANCELAR	13.38
32	KANCELAR	13.38
33	WC - MUŽI	10.58
34-36	ZASEDACÍ MÍSTNOST	47.17
35	UKLID	4.50
37	WC - ŽENY	16.91
38	KANCELAR	13.38
39	ČAJOVNA KUCHYNĚ	4.50
40	KANCELAR	27.29
41	KANCELAR	11.33
42	KANCELAR	13.38
43	KANCELAR	27.29
44	KANCELAR	18.42
45	KANCELAR	13.38
46	KANCELAR	27.29
47	KANCELAR	20.06
49	KANCELAR	27.29
52	KANCELAR	27.29
54	KANCELAR	20.33
55	ČAJOVNA KUCHYNĚ	3.91
56	KANCELAR	20.33
57	WC - ŽENY	9.92
58	KANCELAR	20.33
59	UKLID	9.92
60	KANCELAR	27.29
61	WC - MUŽI	9.92
62	KANCELAR	27.29
63	KANCELAR	34.24
64	KANCELAR	59.29
65	KANCELAR	40.28
67	KANCELAR	54.06
68	KANCELAR	20.33
69	KANCELAR	16.91
70	KANCELAR	27.29
71	KANCELAR	20.33
72	KANCELAR	27.29

Č.	NÁZEV MÍSTNOSTI	m ²
73	KANCELAR	40.28
74	KANCELAR	27.29
75	KANCELAR	40.28
76	KANCELAR	20.33
77	KANCELAR	13.38
78	KANCELAR	34.24
79	KANCELAR	20.33
80	KANCELAR	26.00
81	KANCELAR	26.00
82	KANCELAR	27.00
83	KANCELAR	20.33
84	ČAJOVNA KUCHYNĚ	9.07
85	KANCELAR	20.33
86	WC - ŽENY	12.42
87	KANCELAR	40.28
88	UKLID	2.00
89	KANCELAR	40.28
90	WC - MUŽI	12.42
91	KANCELAR	40.28
92	KANCELAR	13.38
93	KANCELAR	20.33
94	KANCELAR	20.33
95	KANCELAR	20.33
96	KANCELAR	23.38
97	KANCELAR	20.33

1:200

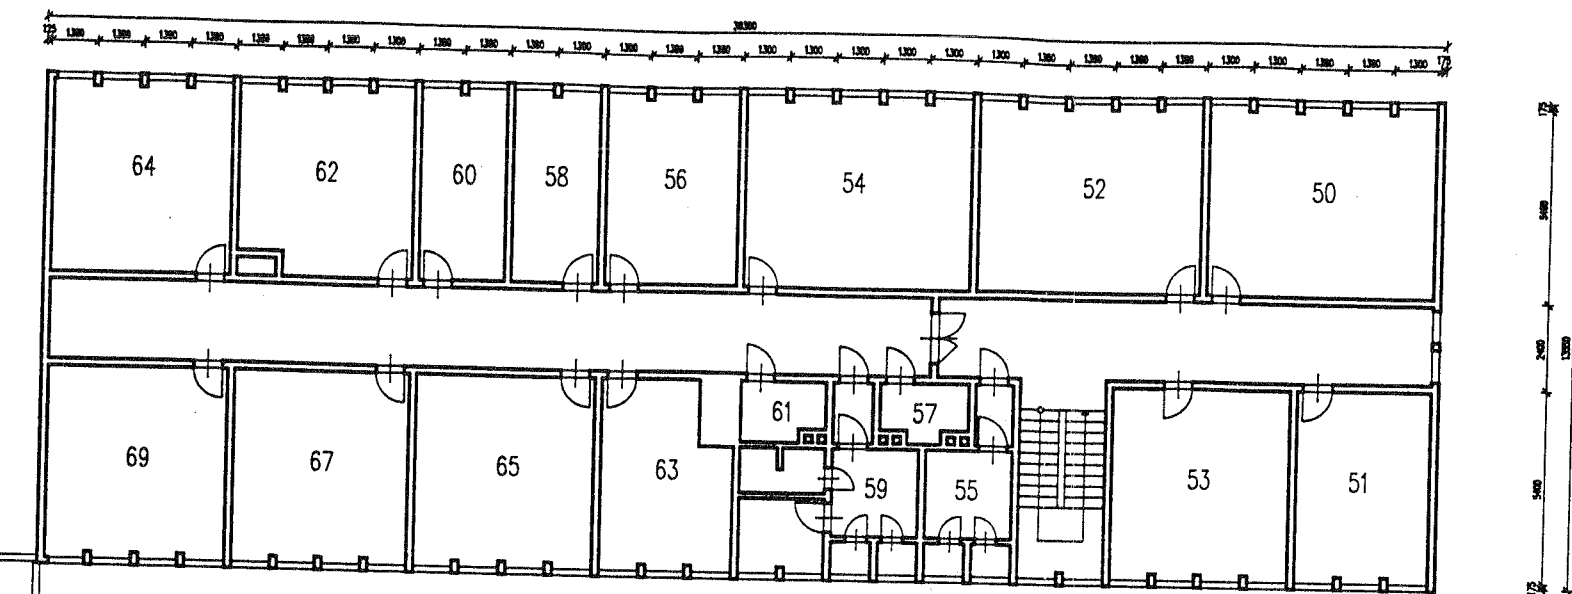

Č.	NÁZEV MÍSTNOSTI	m ²
50	KANCELÁŘ	34,78
51	KANCELÁŘ	20,87
52	KANCELÁŘ	34,24
53	KANCELÁŘ	27,15
54	KANCELÁŘ	34,24
55	WC - MUŽI	10,58
56	KANCELÁŘ	20,33
57	UKLID	4,50
58	KANCELÁŘ	13,38
59	WC - ŽENY	16,91
60	KANCELÁŘ	13,38
61	ČAJOVÁ KUCHYŇKA	4,50
62	KANCELÁŘ	26,38
63	KANCELÁŘ	18,28
64	KANCELÁŘ	27,29
65	KANCELÁŘ	27,29
67	KANCELÁŘ	27,29
69	KANCELÁŘ	27,29