
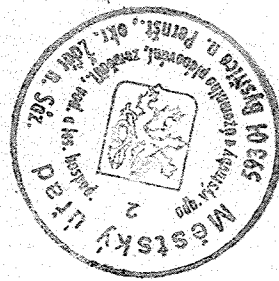


6650

8300

7750

20350

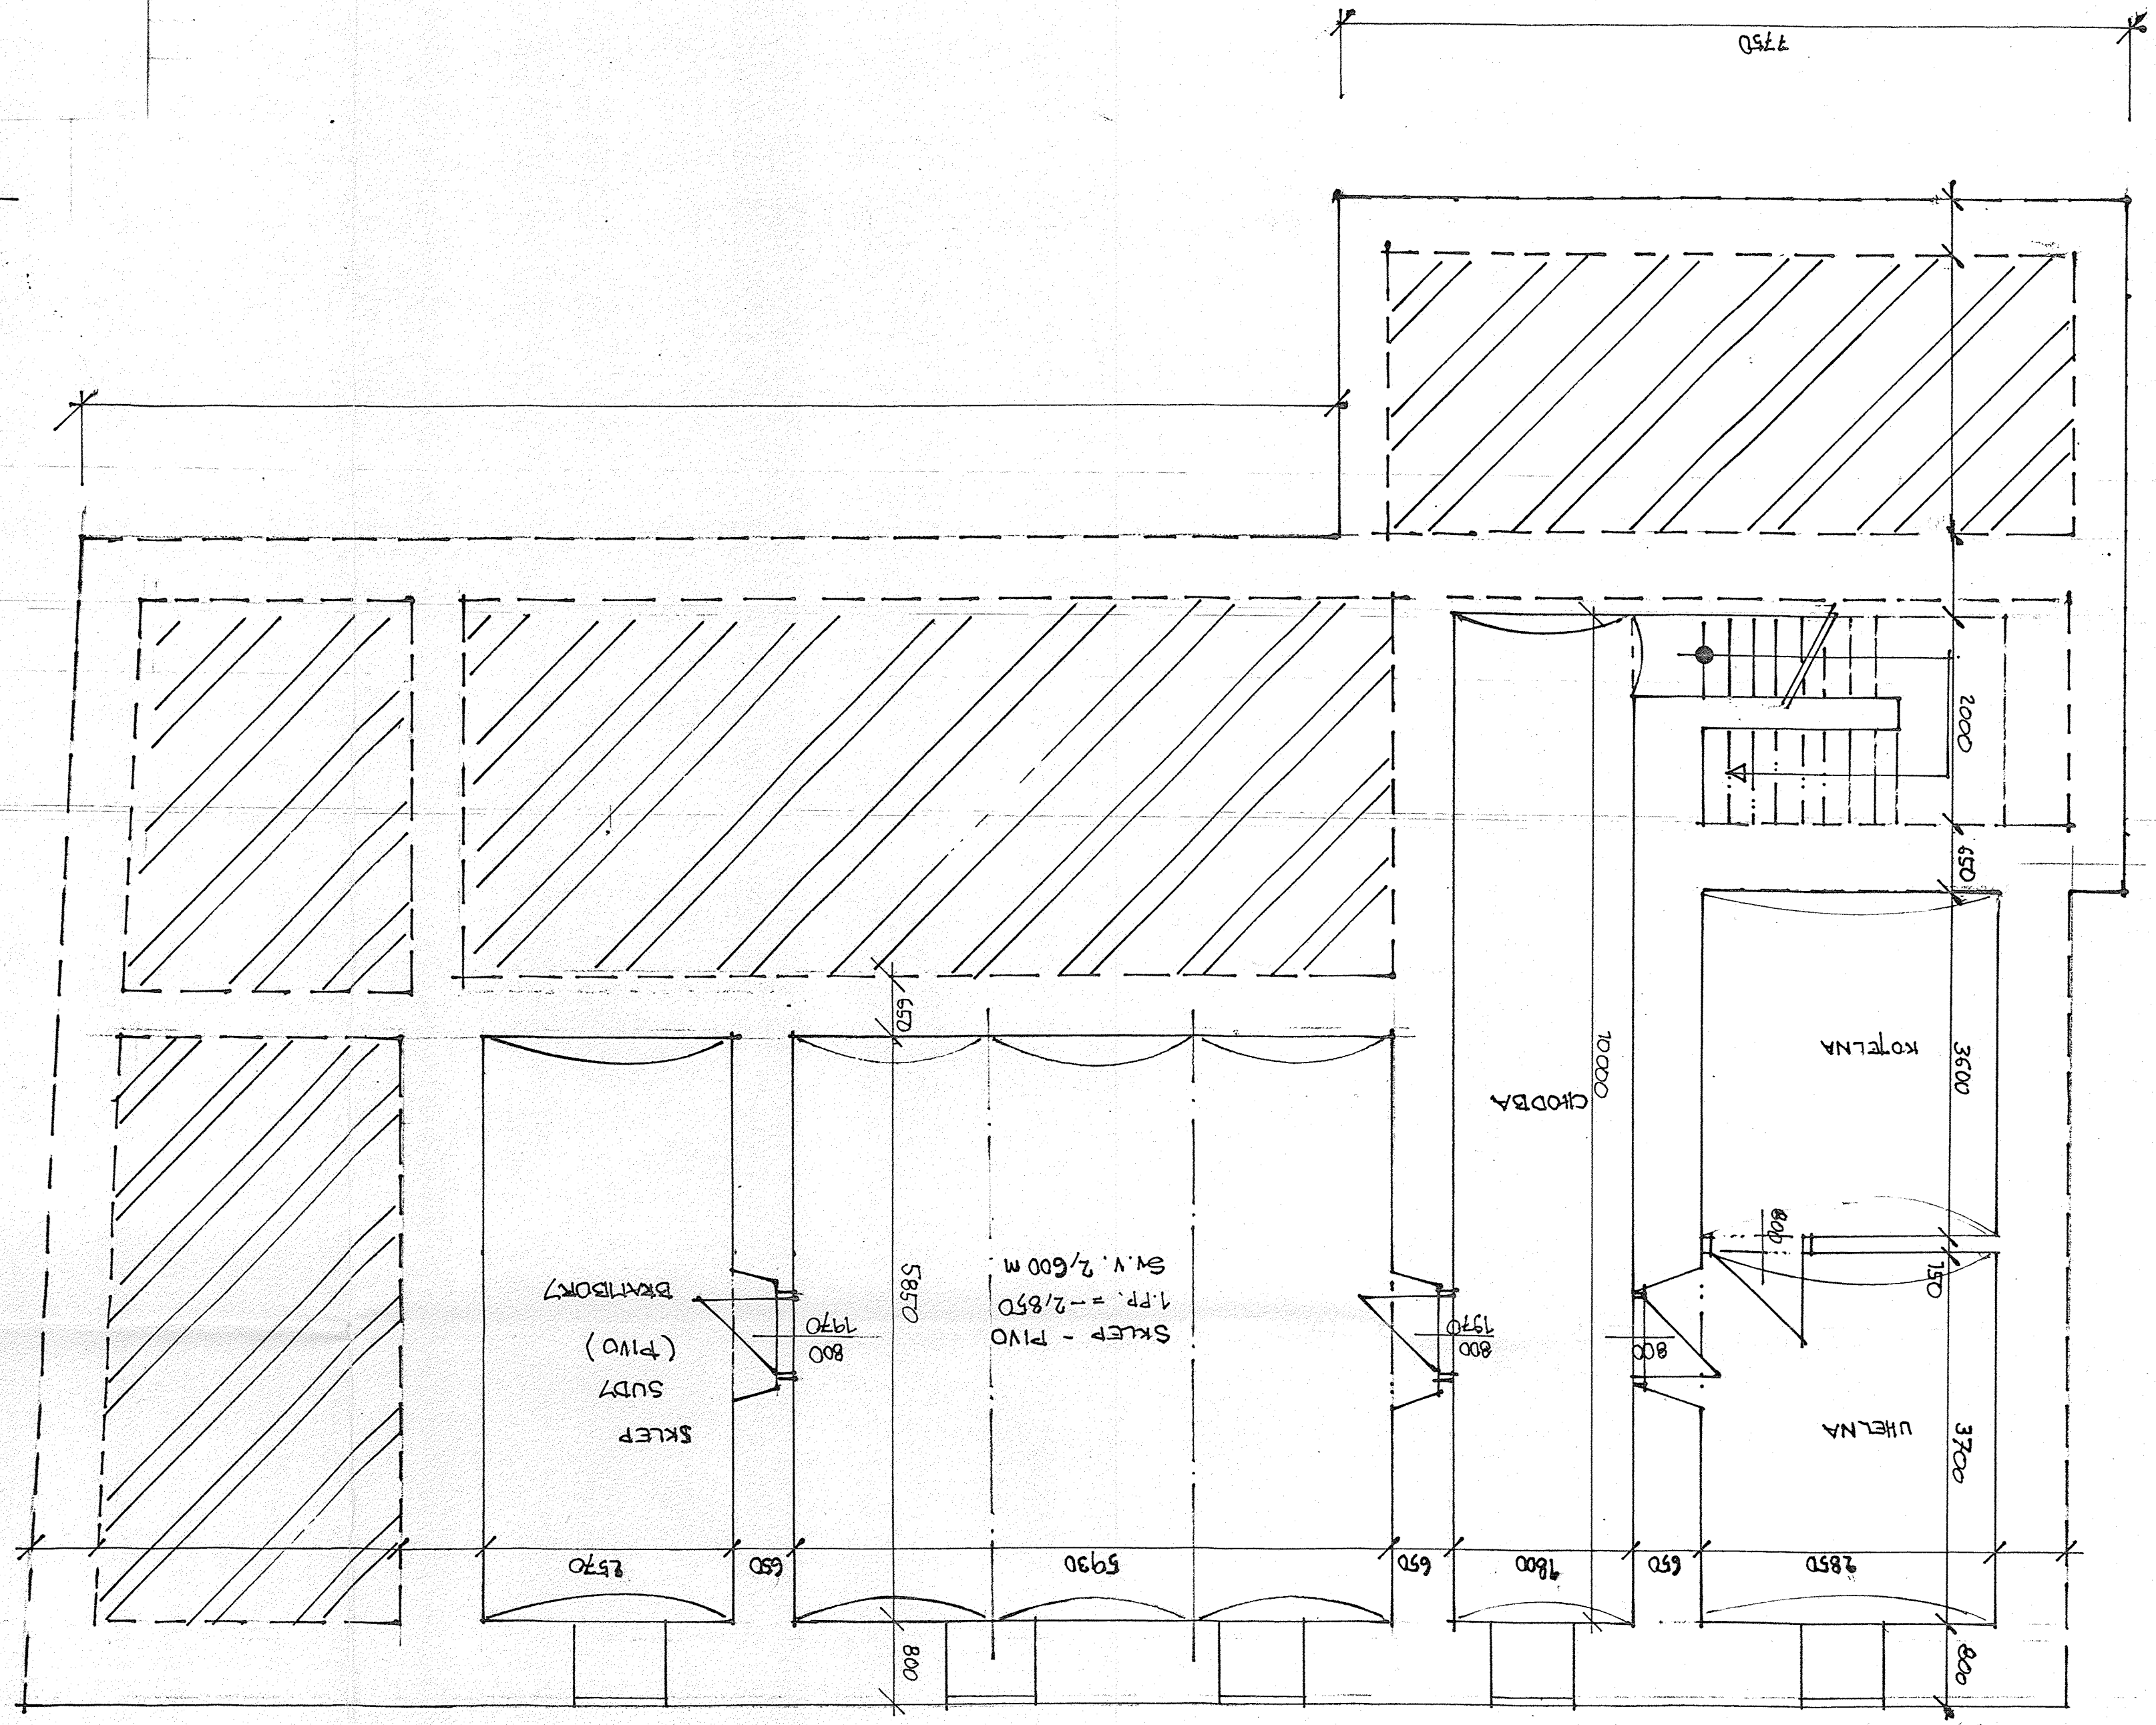

g. Hájek 403/94
6.5.1994

HOTEL "HAJEK" • ROZNA
SKLEPY - STAVAJICI STAV • 1:50
VYPRACOVAN: ING. ARCH. SVAB JOSEF

7